


DESCRIPTION OF PART OF THE ALBERT G. DeMOSS LANDS, FIRST DISTRICT,
QUEEN ANNES COUNTY, MD.


Beginning for the same at an iron pipe on the southeast side of Md. Rte. 313 (80' wide), said point being S 12 25 20 W - 497.38' more or less from the northwest corner of the lands of DeMoss and the southwest corner of the lands of Jacob Kern; and running, thence, by and with a new division line between the herein described lands and other lands of DeMoss the five following courses and distances: (1) S 81 20 40 E - 642.53' to an iron pipe, (2) S 88 33 40 E - 290.00' to an iron pipe, (3) S 11 59 W - 314.37' to a point, (4) N 75 20 40 W - 231.65' to an iron pipe, and (5) N 75 20 40 W - 697.30' to an iron pipe on the southeast side of Md. Rte. 313; thence, by and with the southeast side of said road N 12 25 20 E - 180.70' to the place of beginning. Containing in all 5.000 acres of land, more or less.

April 11, 1986.

William R. Nuttle.

MAP 24

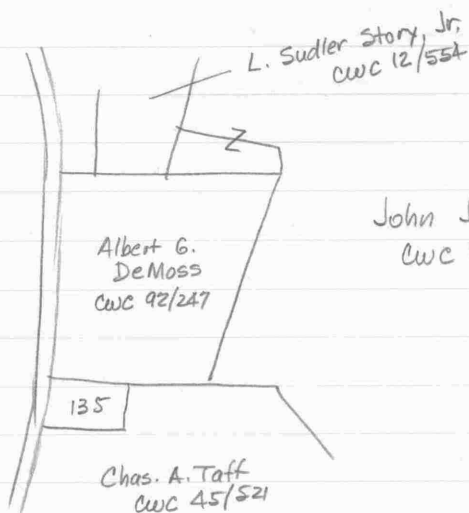

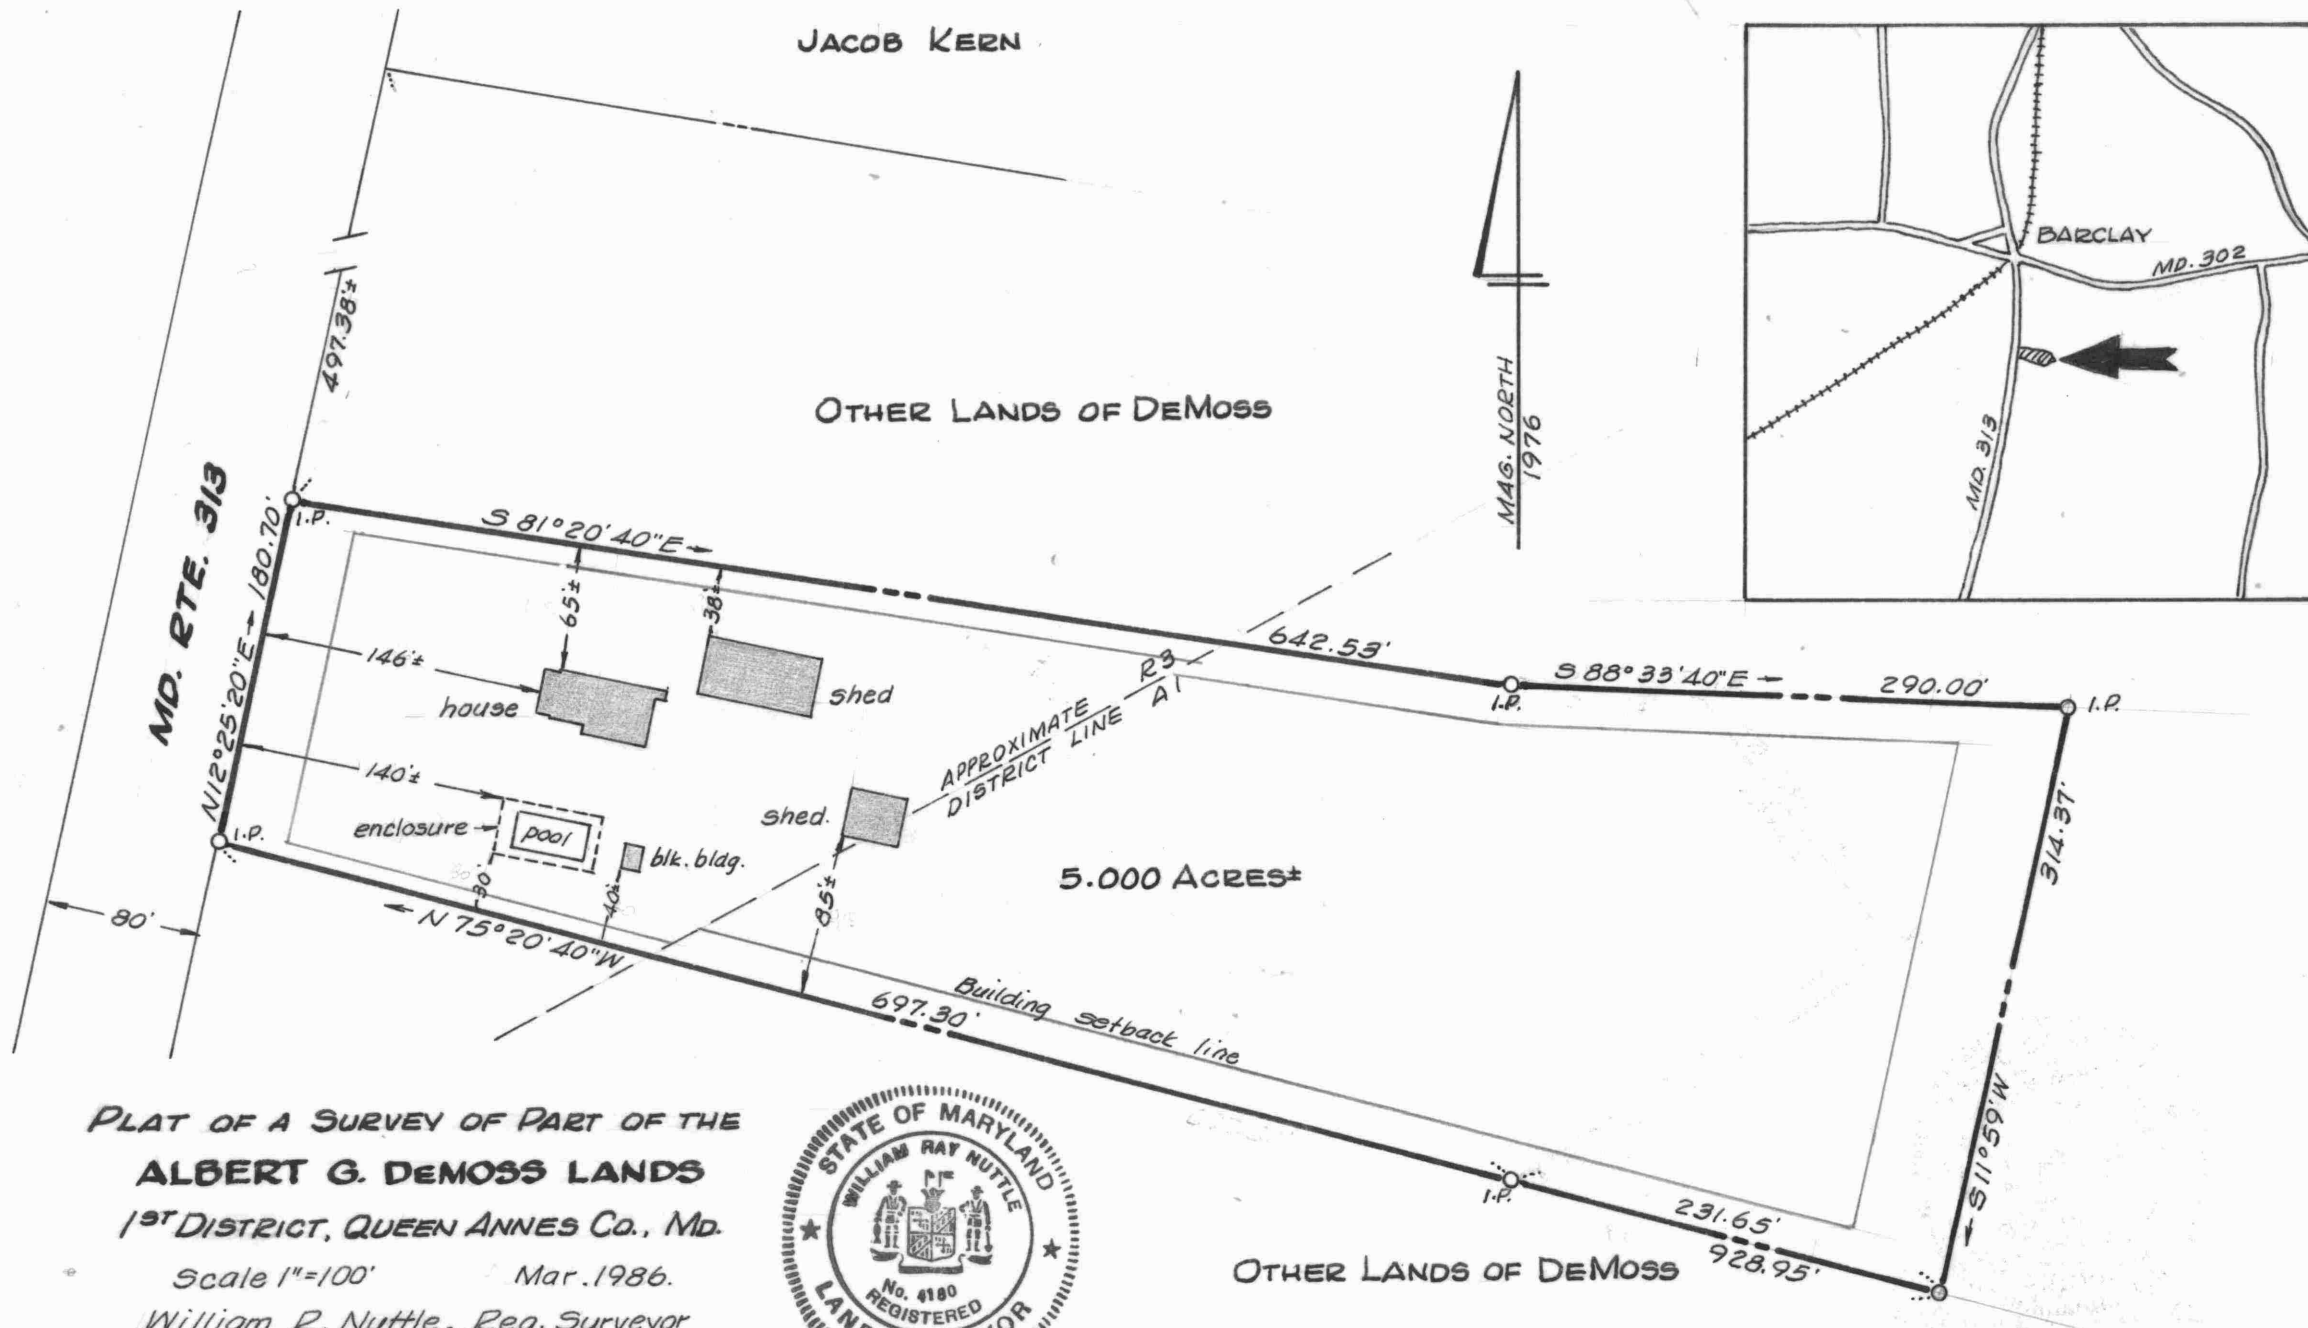

**PLAT OF A SURVEY OF PART OF THE
ALBERT G. DEMOSS LANDS
1ST DISTRICT, QUEEN ANNES CO., MD.**

Scale 1"=100'

Mar. 1986.

William R. Nuttle, Reg. Surveyor
Chestertown, Md.



William R. Nuttle

OTHER LANDS OF DEMOSS

I.P. = iron pipe